
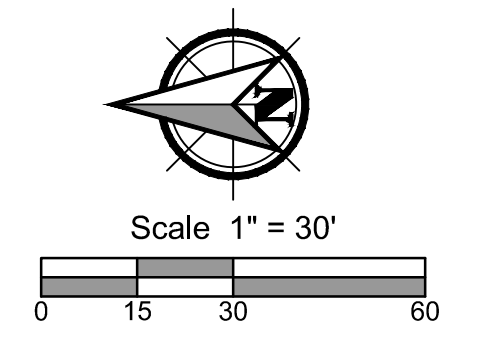
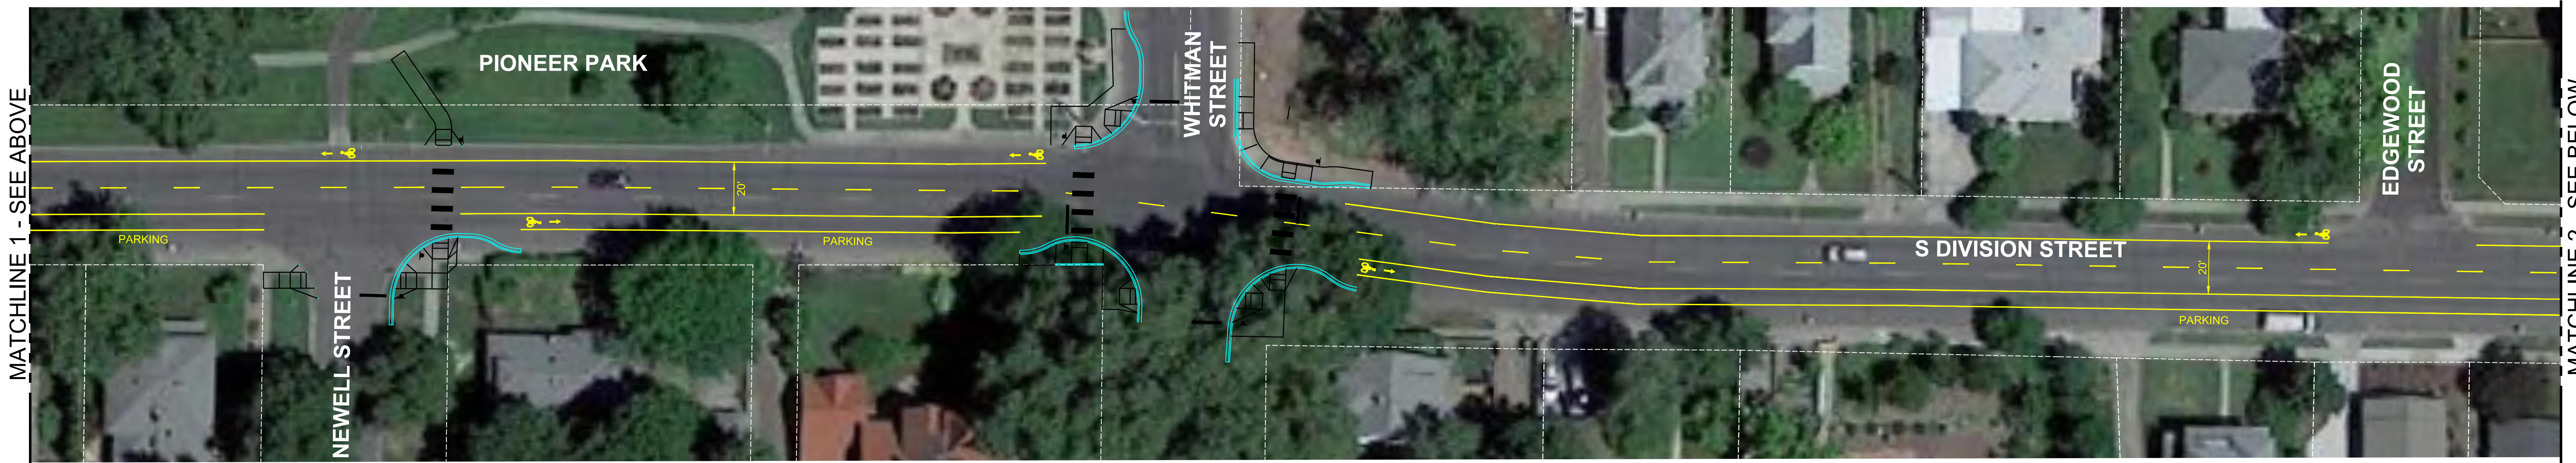




S DIVISION STREET - E ALDER STREET TO BRYANT AVENUE

BIKE LANE EXHIBIT - SEPTEMBER 11, 2023

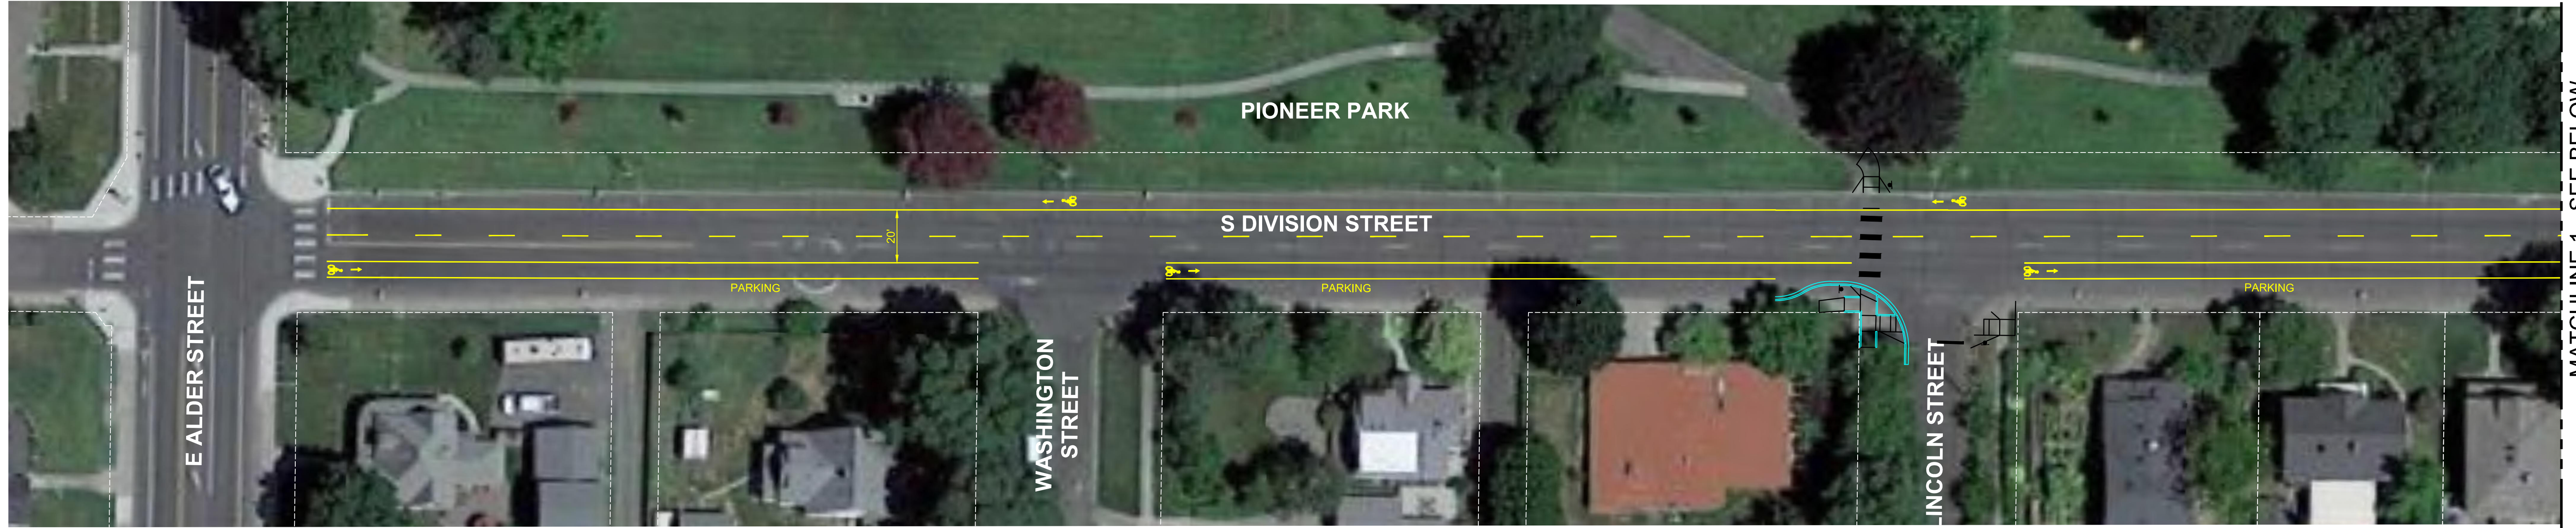


S DIVISION STREET - E ALDER STREET TO BRYANT AVENUE - OPTION 1

BIKE LANE EXHIBIT

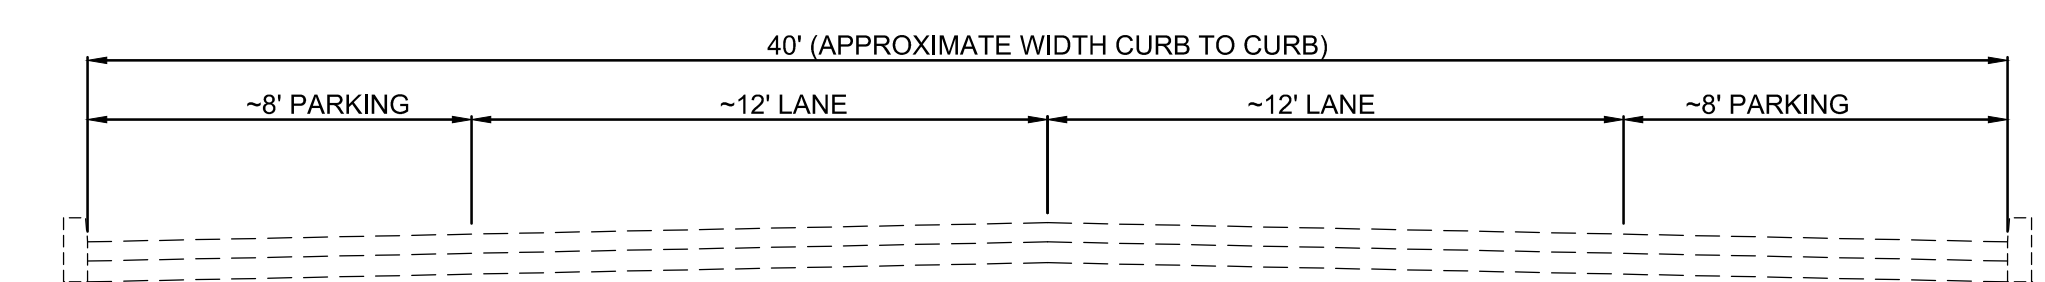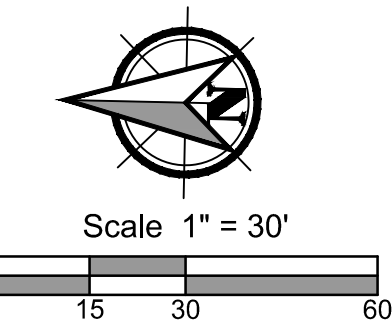

S DIVISION STREET
EXISTING SECTION
NTS

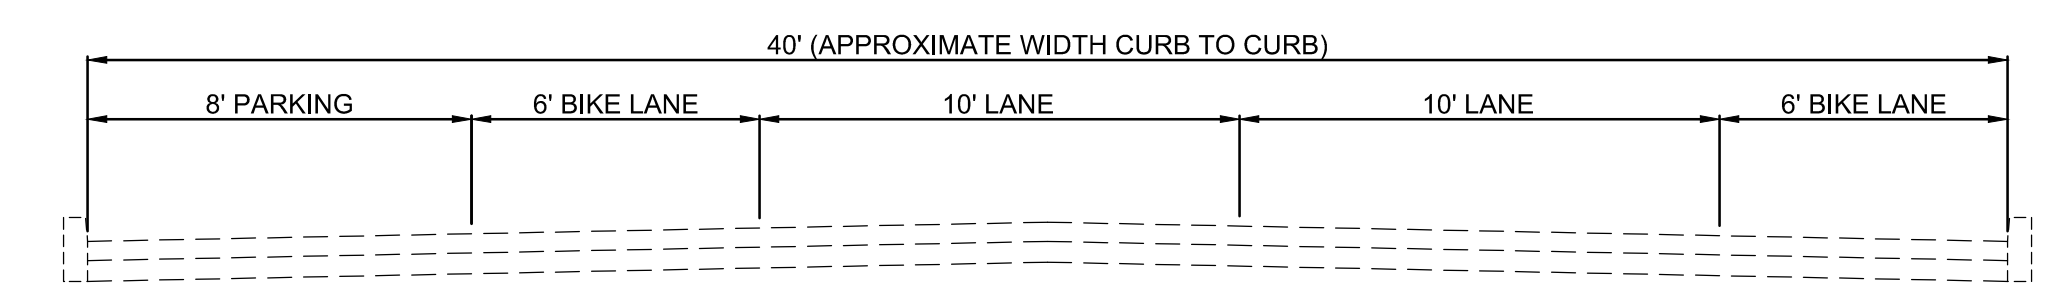

S DIVISION STREET SECTION
W/BIKE LANES
NTS