
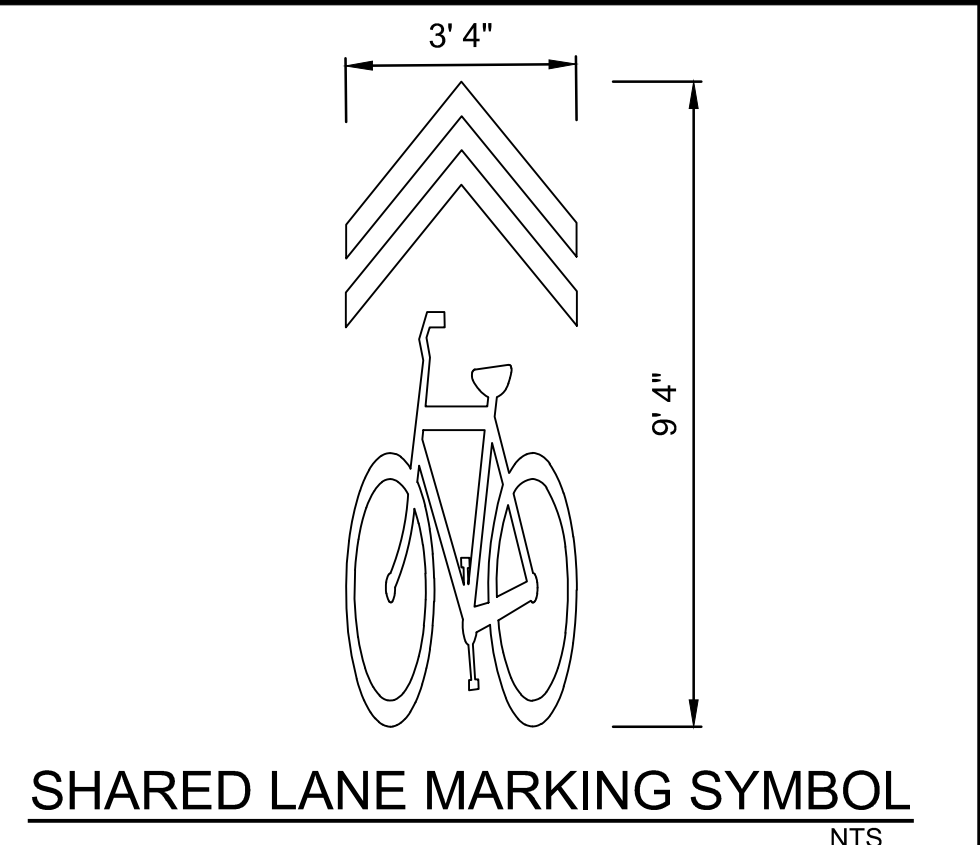
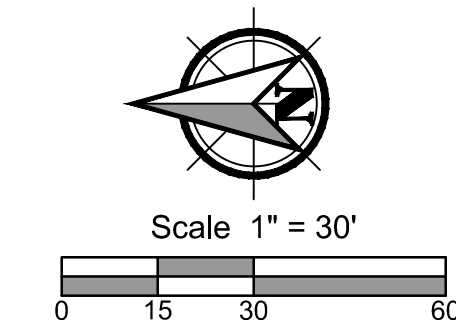
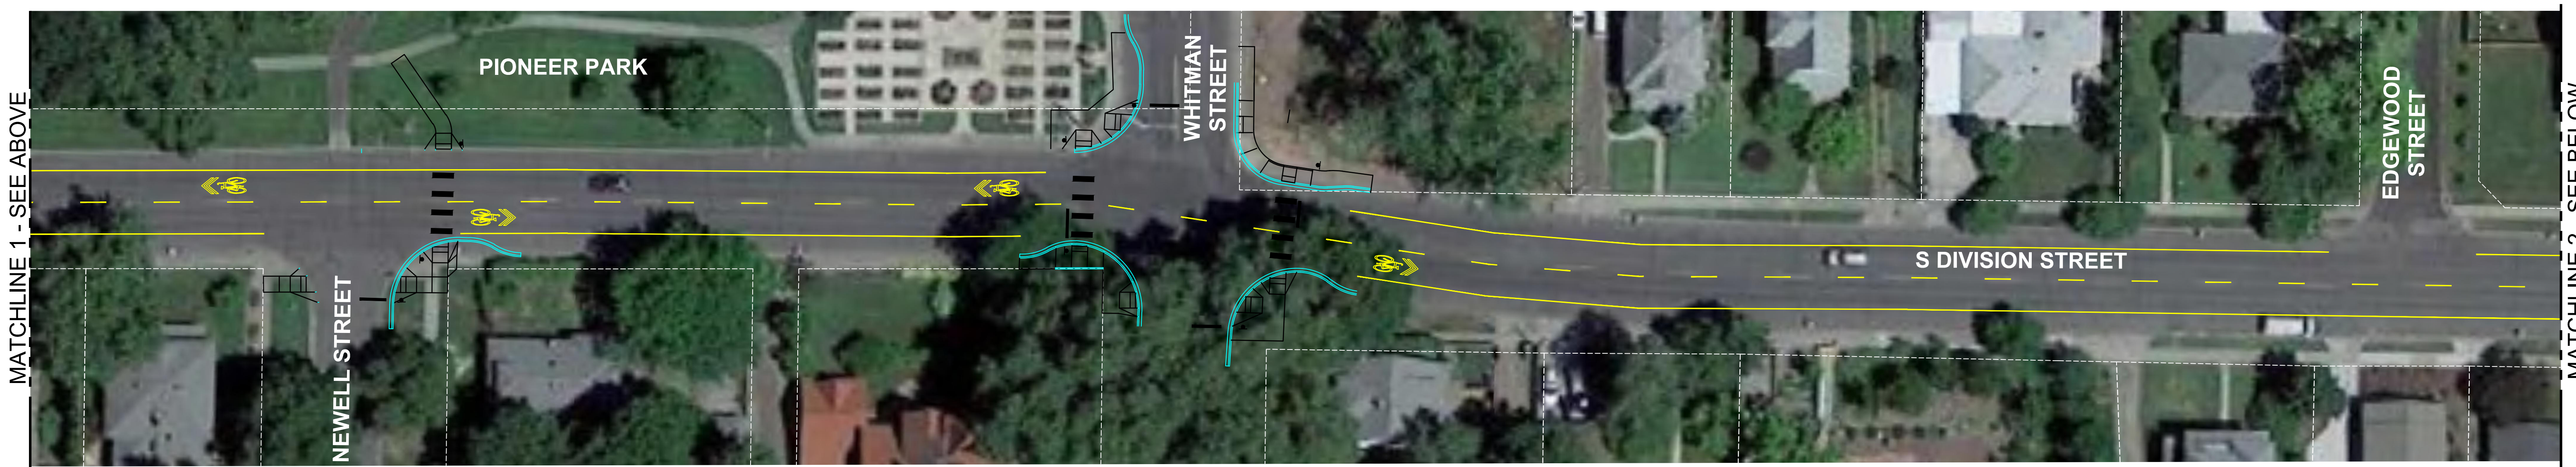


S DIVISION STREET - E ALDER STREET TO BRYANT AVENUE


SHARED LANE MARKING EXHIBIT - SEPTEMBER 14, 2023

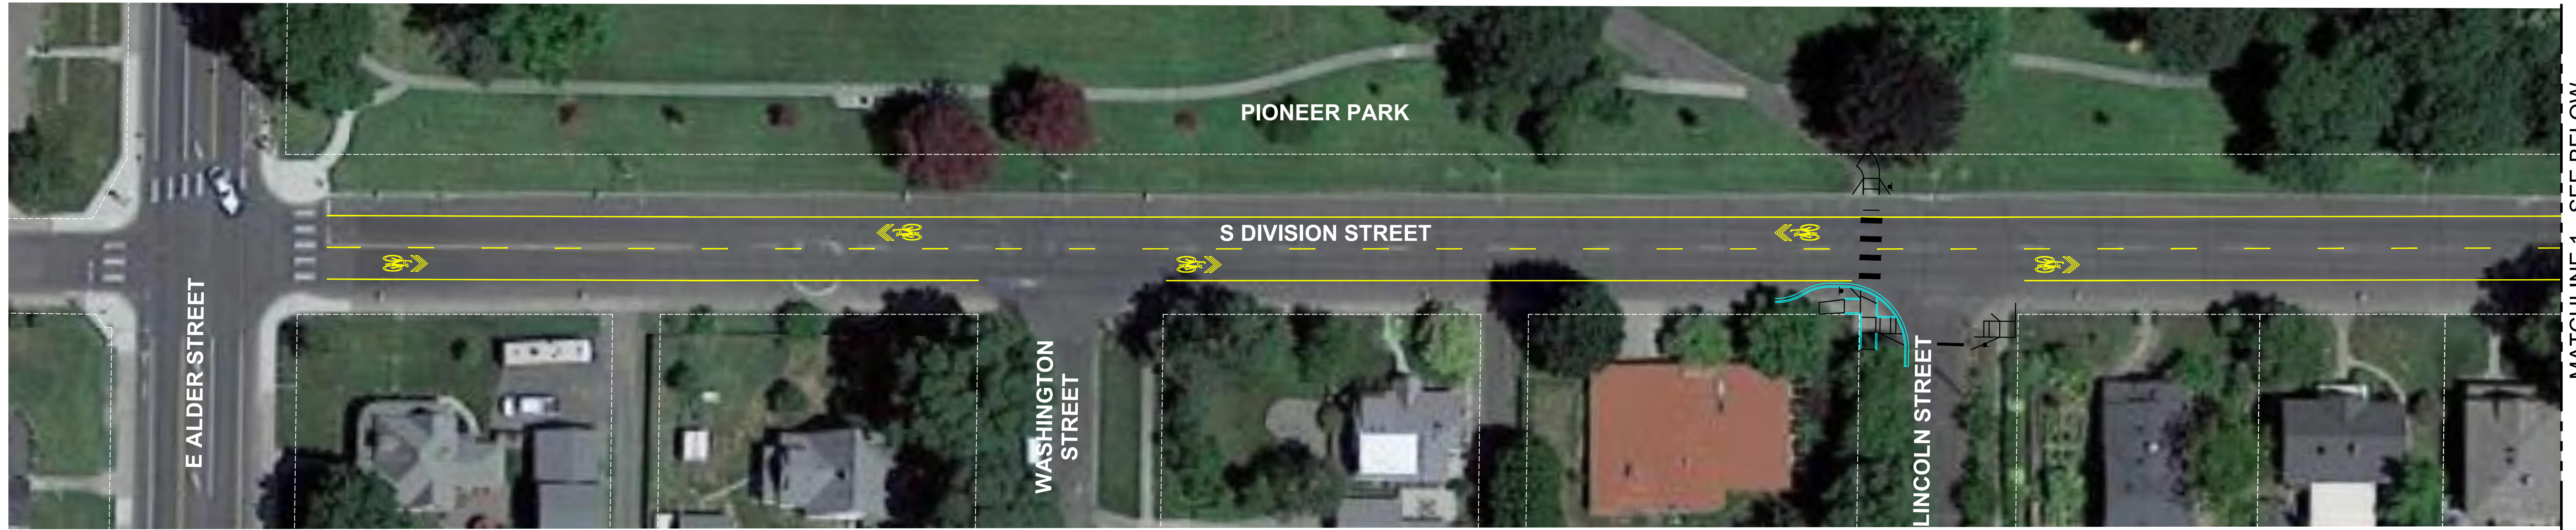

S DIVISION STREET - E ALDER STREET TO BRYANT AVENUE


SHARED LANE MARKING EXHIBIT

MATCHLINE 3 - SEE PREVIOUS SHEET


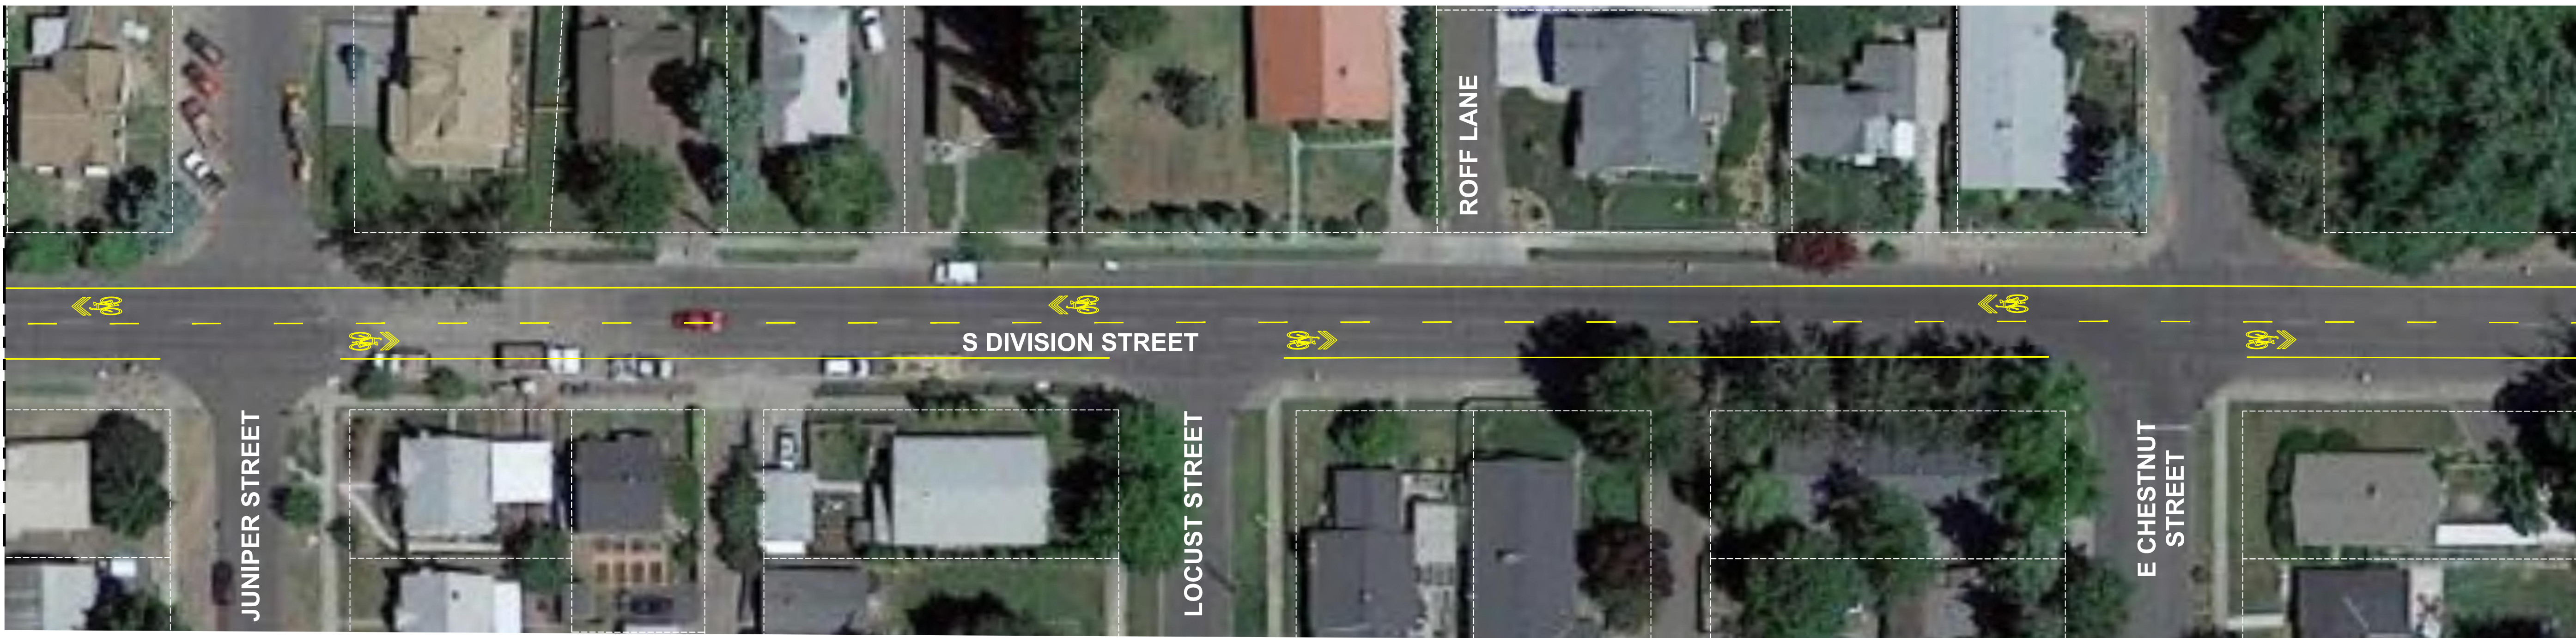


MATCHLINE 4 - SEE BELOW


MATCHLINE 4 - SEE ABOVE

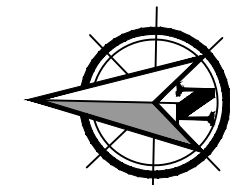

Scale 1" = 30'

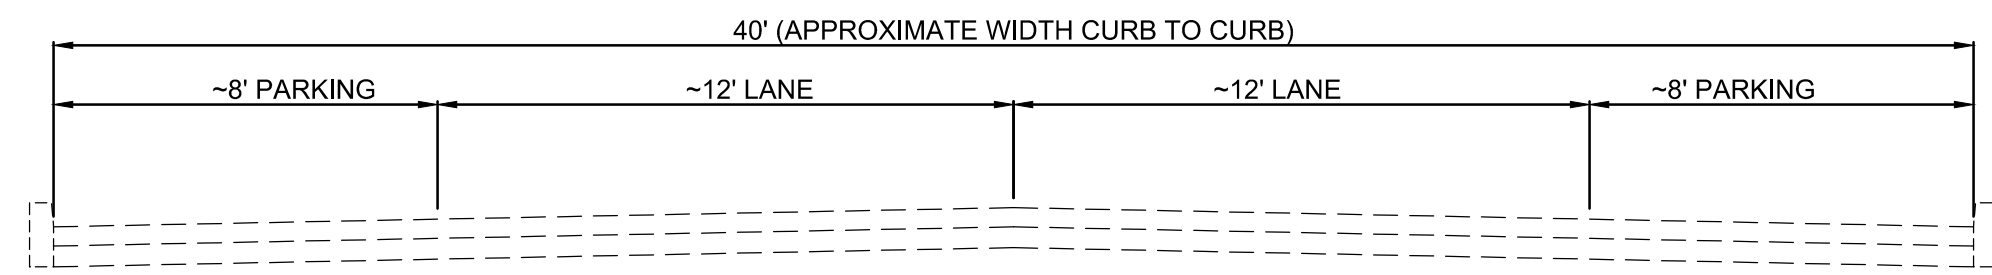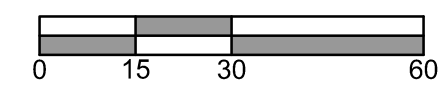

**S DIVISION STREET
EXISTING SECTION**
NTS

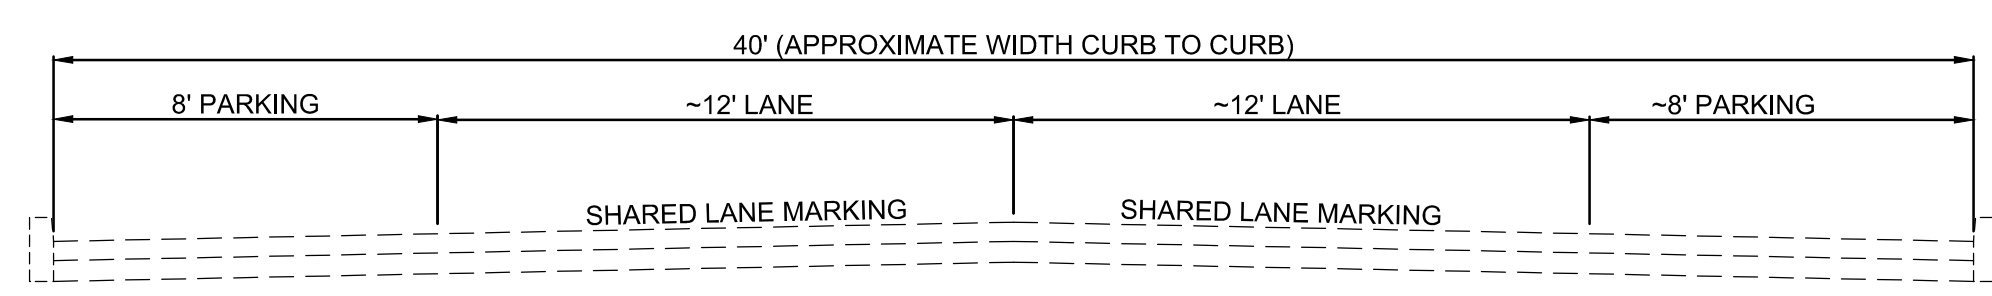

**S DIVISION STREET SECTION
W/SHARED LANE MARKINGS**
NTS